

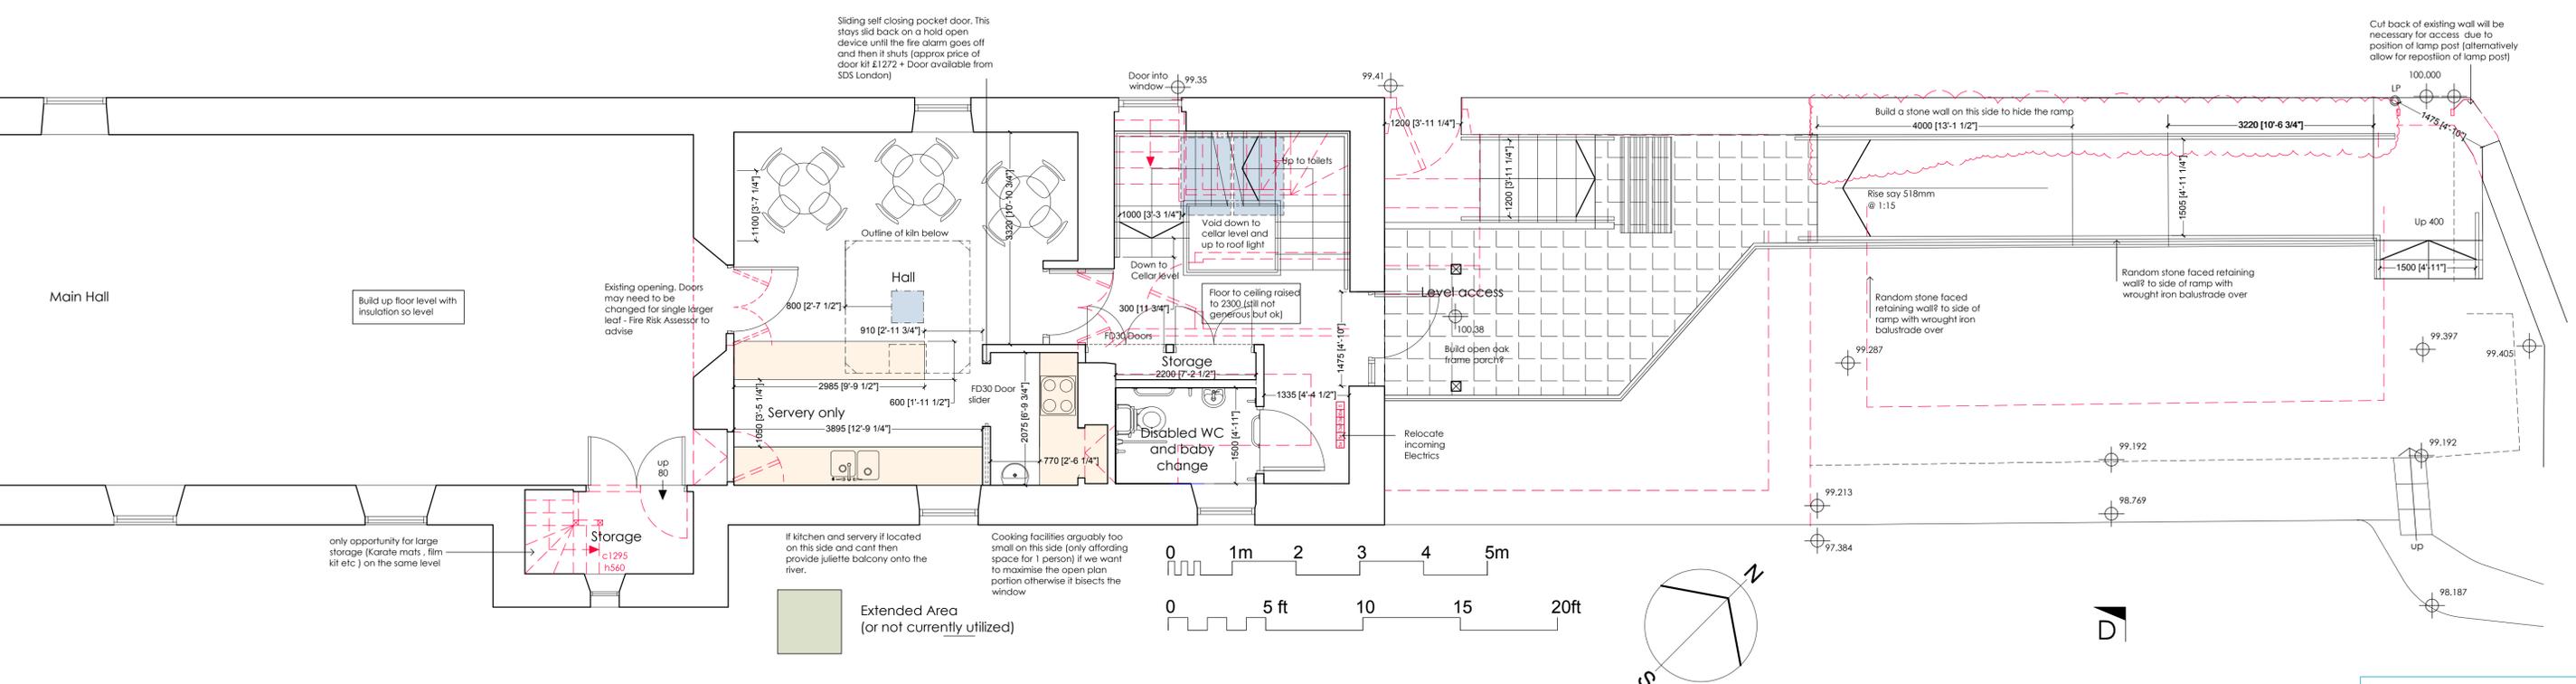


Part Basement Floor Plan

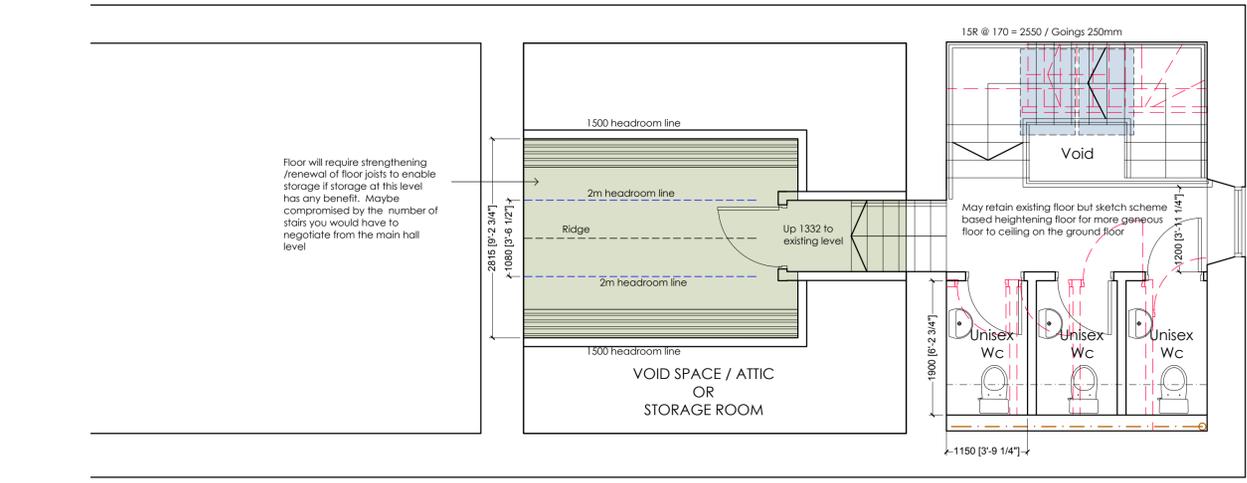

Main Hall

 

Part First Floor Plan

**SKETCH A - NO EXTERNAL EXTENSION**  
 LEVEL ACCESS INTO THE BUILDING  
 STORE ABOVE SUPPER ROOM WITHIN ATTIC EXISTING SPACE.  
 STORAGE ON HALL LEVEL IS SEVERELY LIMITED.  
 NO ROOM TO ACCOMMODATE A PLATFORM LIFT TO ACCESS UPPER LEVEL.

**SKETCH A PROPOSALS**

**PROPOSED ALTERATIONS  
 YEW TREE HALL  
 LORTON  
 Yew Tree Hall Trustees**

**DRAWING NO.:** 22.35.20  
**SCALE:** 1:50@A1  
**DRAWN BY:** CW  
**DATE:** MARCH 2025



43 The Mount | Papcastle | Cockermouth | Cumbria | CA13 0JZ  
 studio@wkdesignarchitects.co.uk | www.wkdesignarchitects.co.uk  
 Carolyn Williamson 07773 329572 | Paul Kitchen 07968 094847

All information remains the property of the designer and may not be used for any purpose whatsoever, or reproduced through any medium without the written permission of the designer. No responsibility is accepted for unauthorised use. Do not scale off drawings, work from figured dimensions only and always verify on site.