



Part Basement Floor Plan

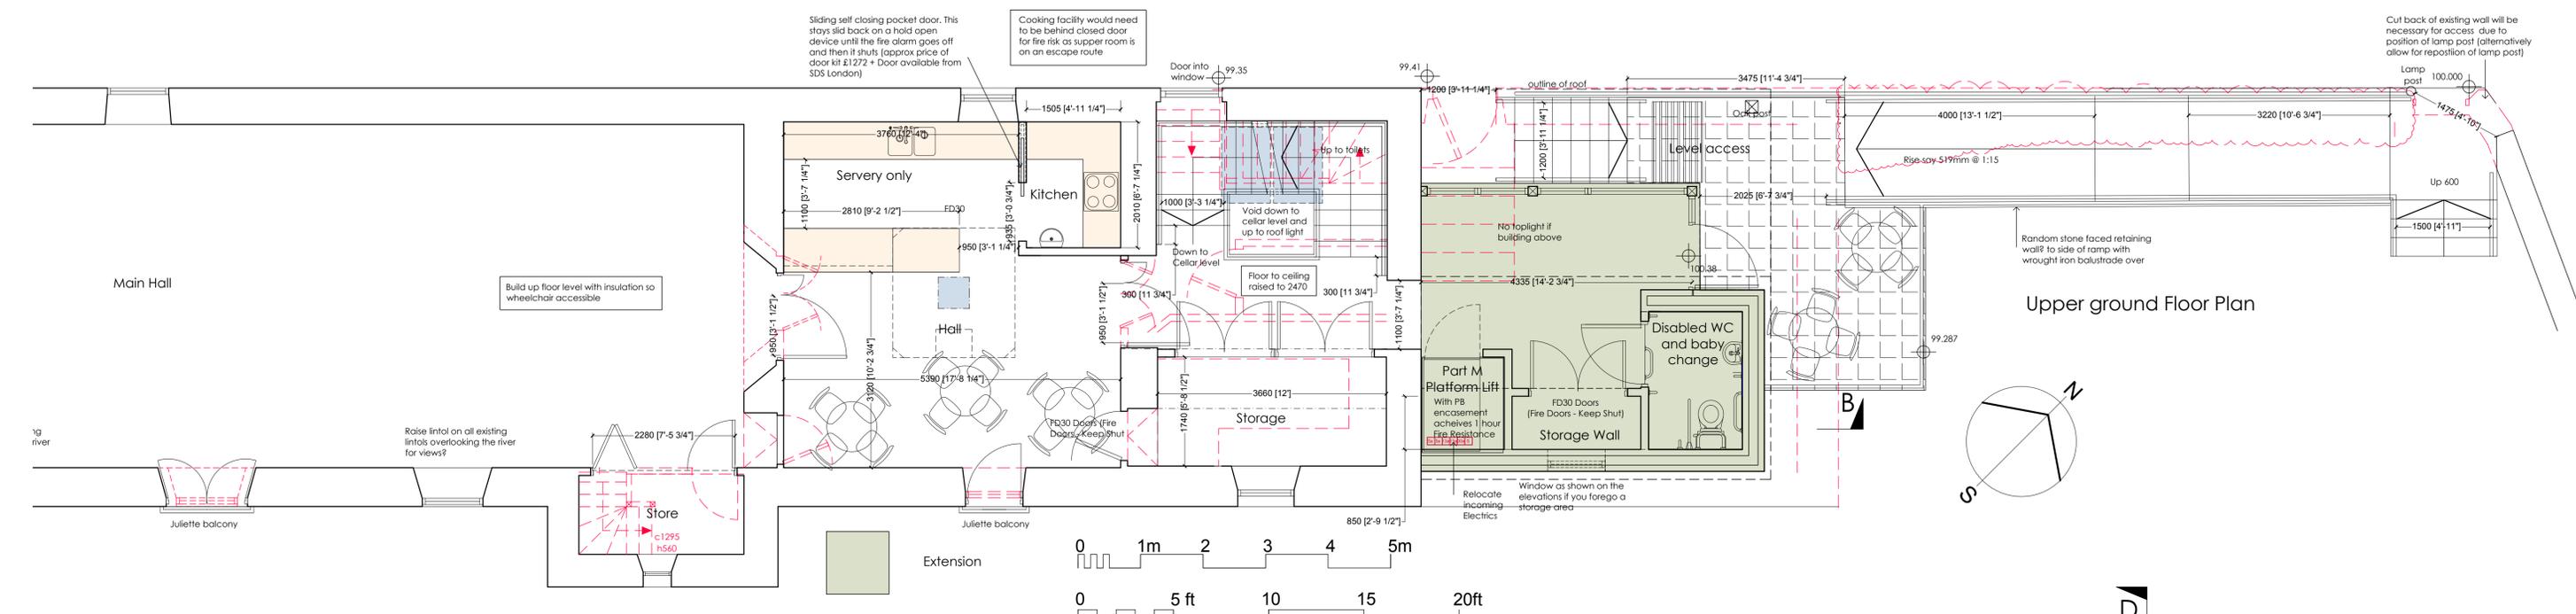

Upper ground Floor Plan

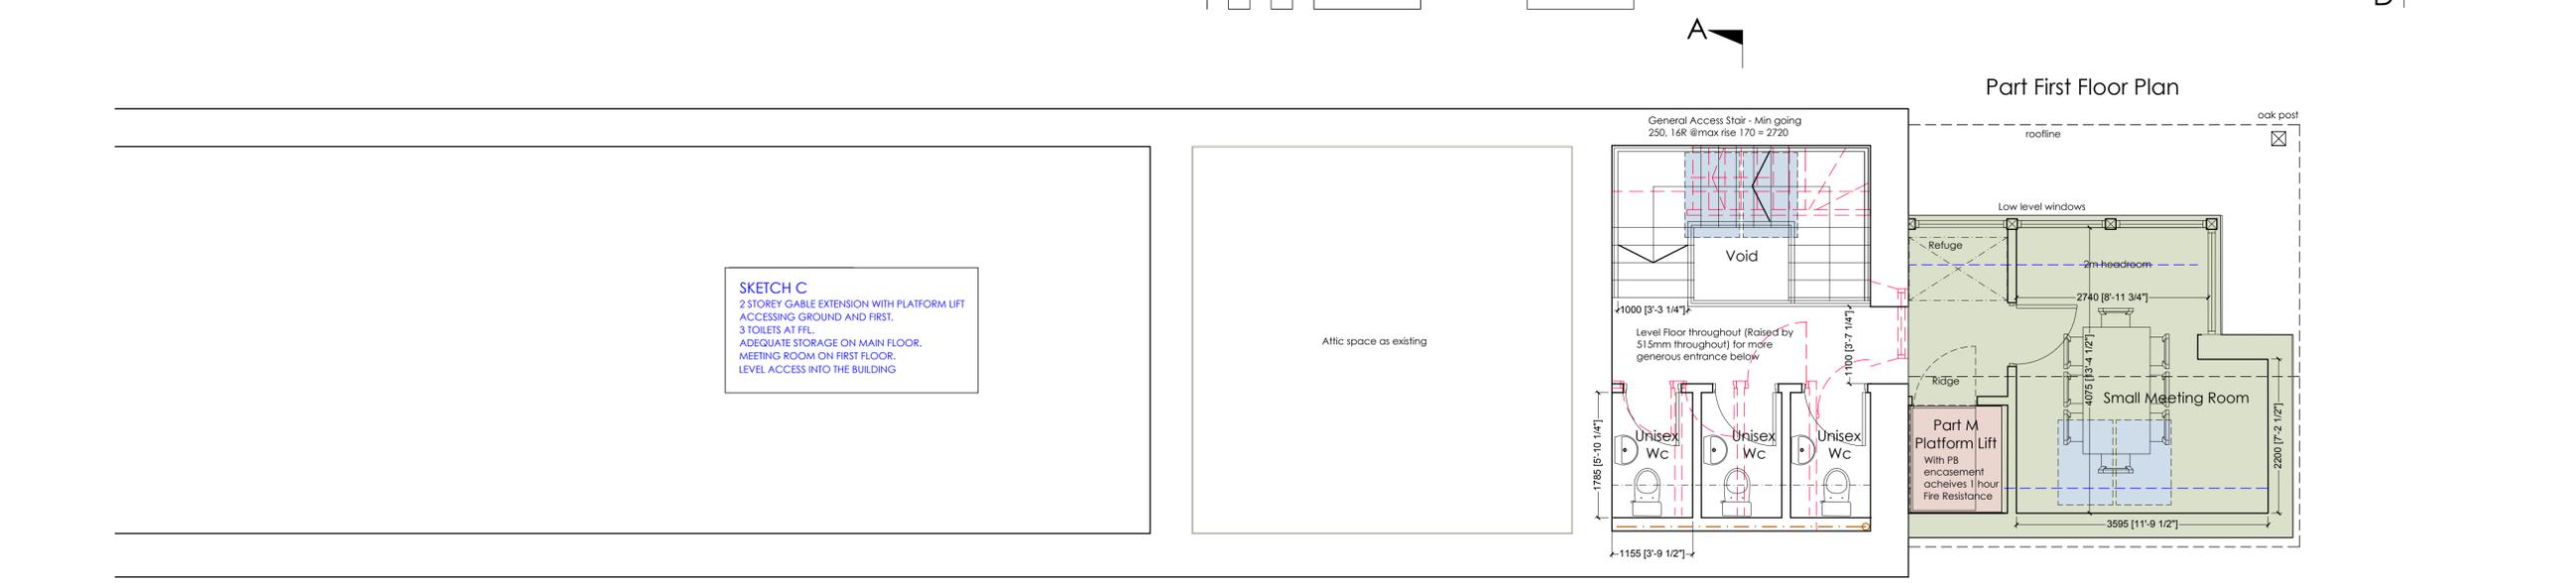

Part First Floor Plan

SKETCH C
 2 STOREY GABLE EXTENSION WITH PLATFORM LIFT
 ACCESSING GROUND AND FIRST.
 3 TOILETS AT FFL.
 ADEQUATE STORAGE ON MAIN FLOOR.
 MEETING ROOM ON FIRST FLOOR.
 LEVEL ACCESS INTO THE BUILDING

SKETCH C PROPOSALS

PROPOSED ALTERATIONS
YEW TREE HALL
LORTON
 Yew Tree Hall Trustees

DRAWING NO. : 22.35.22
 SCALE : 1:50@A1
 DRAWN BY : CW
 DATE : MARCH 2025

WK DESIGN ARCHITECTS

43 The Mount | Papcastle | Cockerham | Cumbria | CA13 0JZ
 studio@wkdesignarchitects.co.uk | www.wkdesignarchitects.co.uk
 Carolyn Williamson 07773 329572 | Paul Kitchen 07968 094847

All information remains the property of the designer and may not be used for any purpose whatsoever, or reproduced through any medium without the written permission of the designer. No responsibility is accepted for unauthorised use. Do not scale off drawings, work from figured dimensions only and always verify on site.